




玄関前階段階下等 平面詳細 1/50

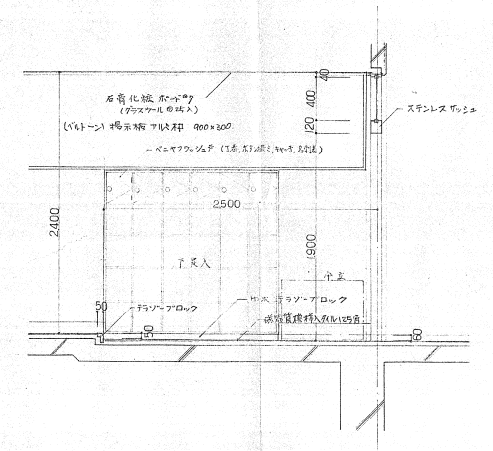


a-a 詳細図 1/30

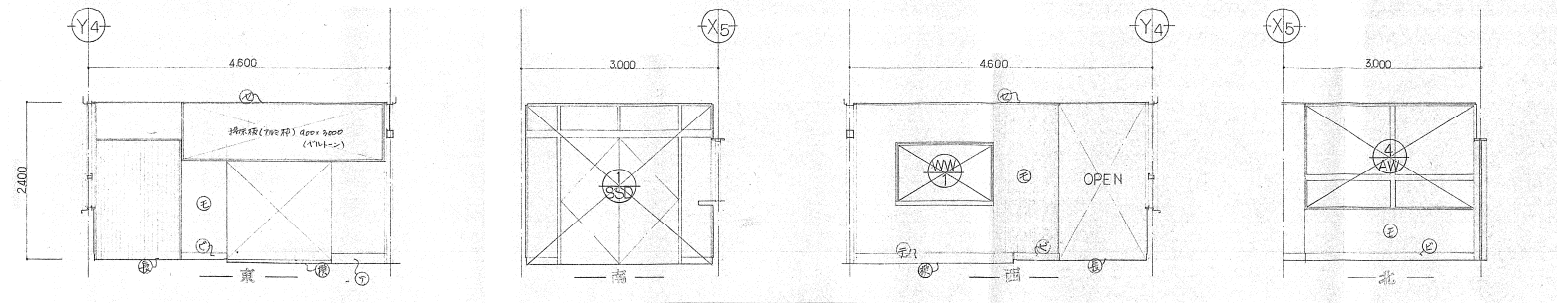


玄関ホールの展開図 1/50

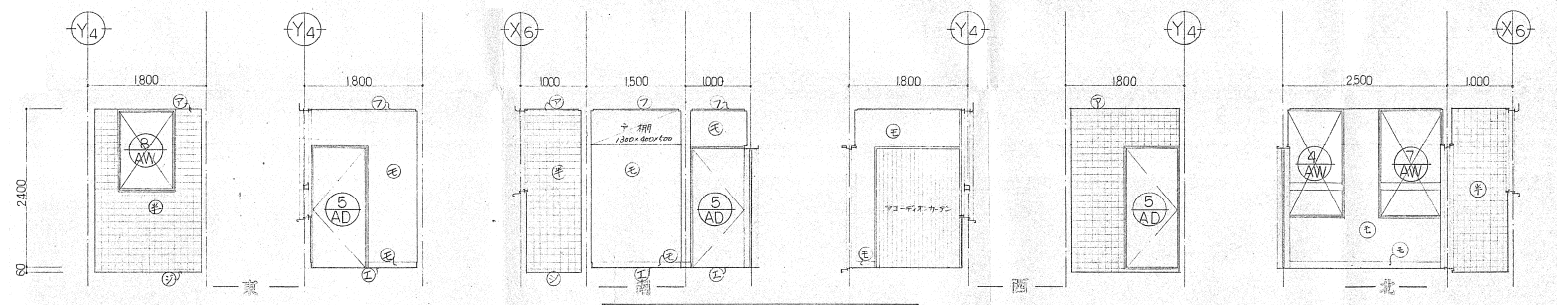


法面階段の展開図 1/50

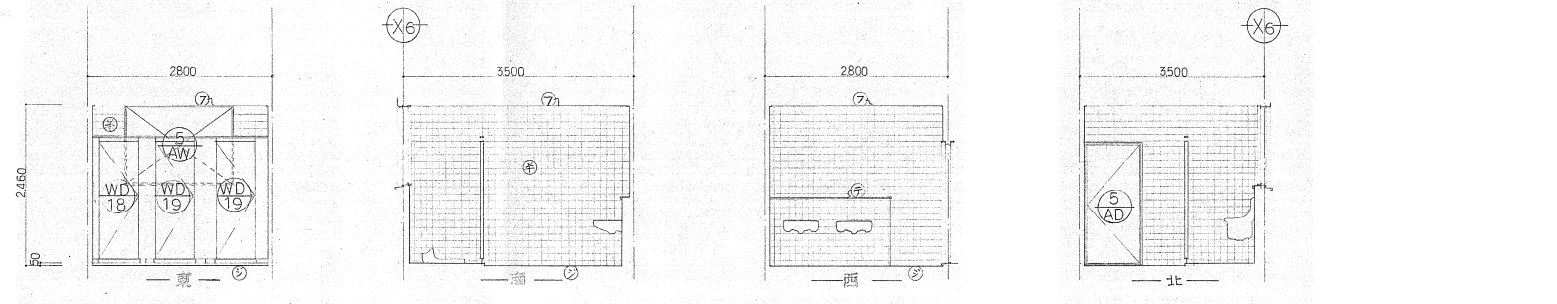


リビングの展開図 1/50

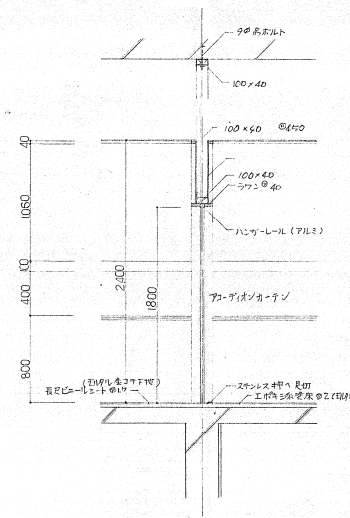


b-b 詳細図 1/30

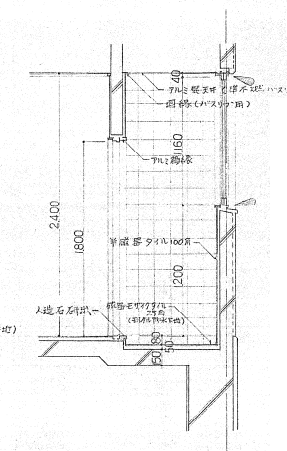

c-c 詳細図 1/30

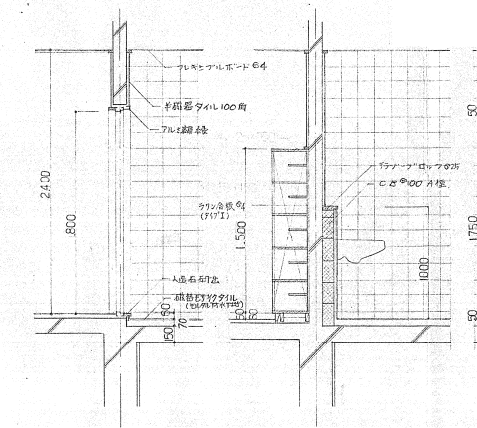

d-d 詳細図 1/30

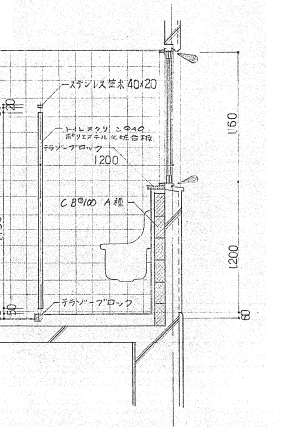


e-e 詳細図 1/30




f-f 詳細図 1/30



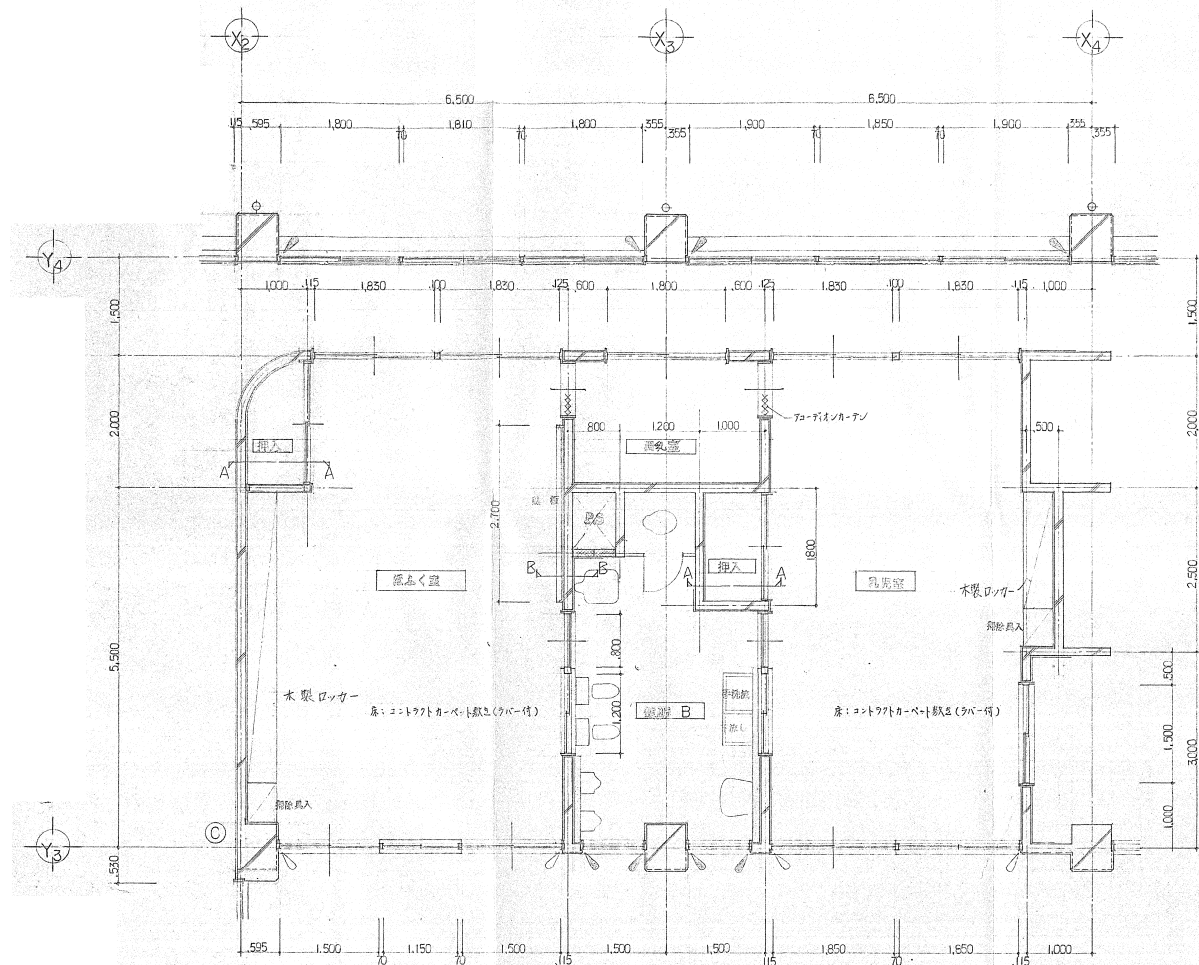


洗面室・脱衣室 詳細図 1/50




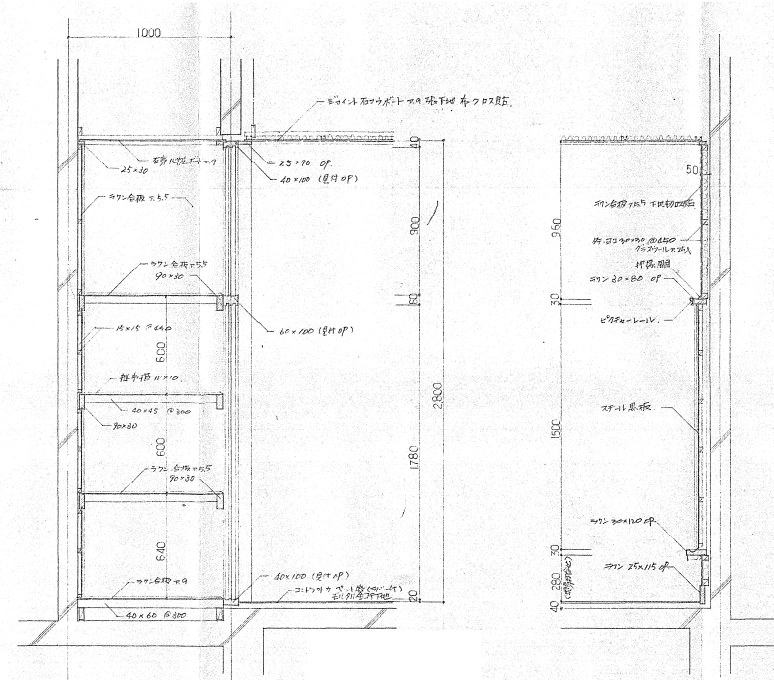


A-A 詳細図 1/20





B-B 詳細図 1/20

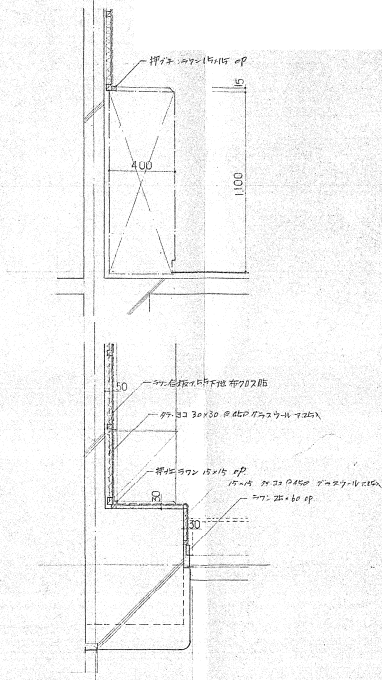


C 詳細図 1/20

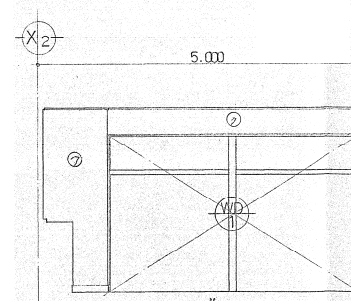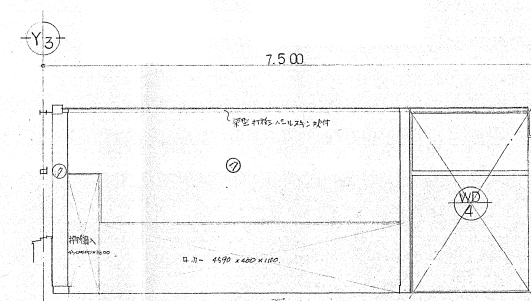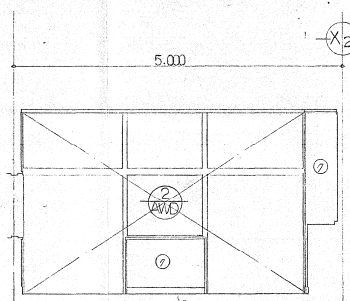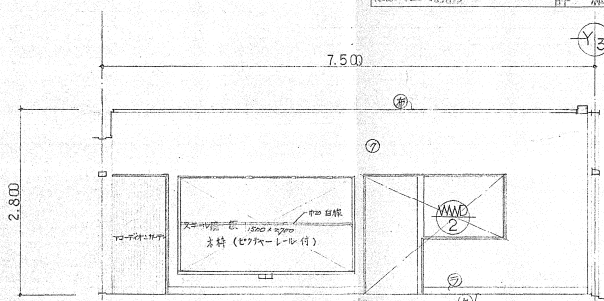


洗面室 展開図 1/50

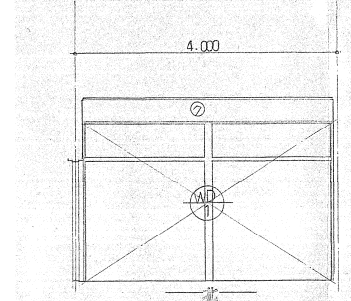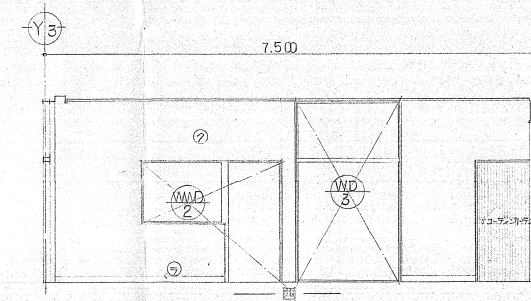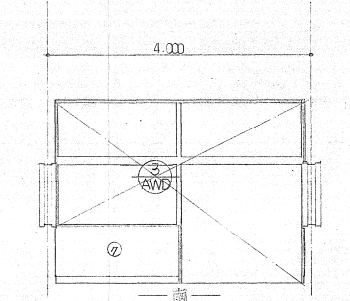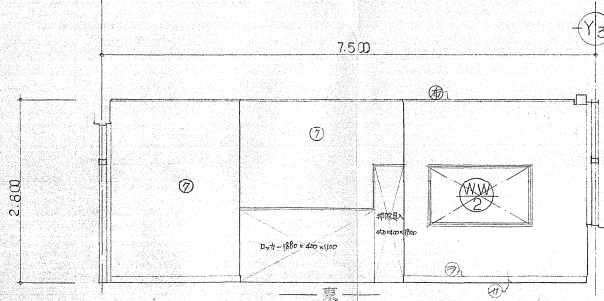


脱衣室 展開図 1/50

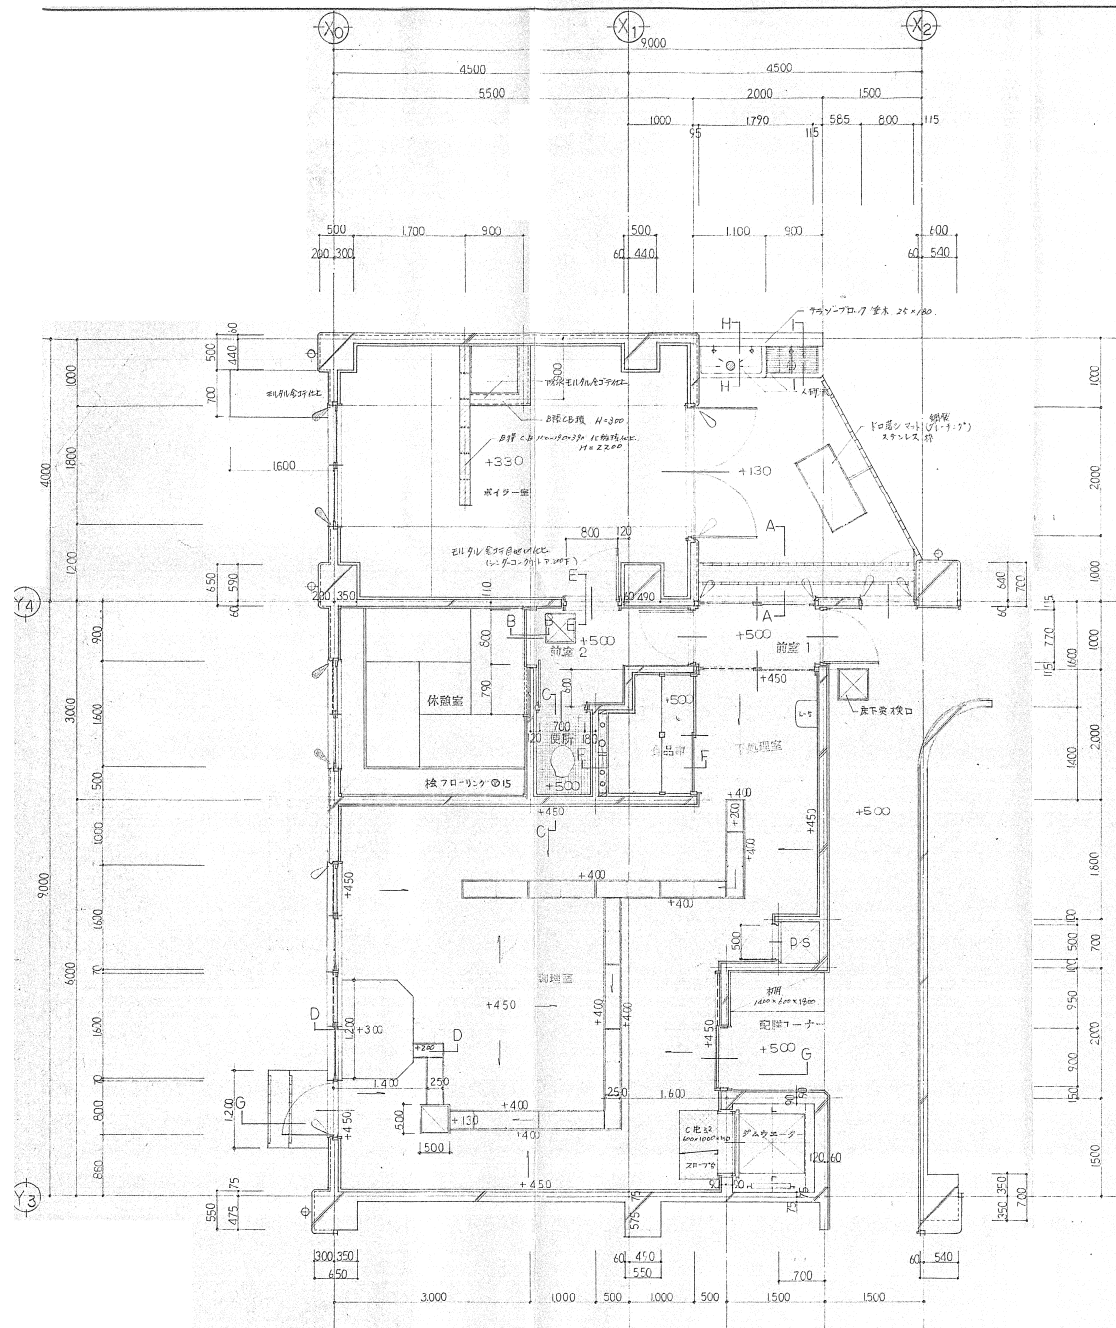


調理室 休憩室 トイレ 下処理室 平面詳細 1/50

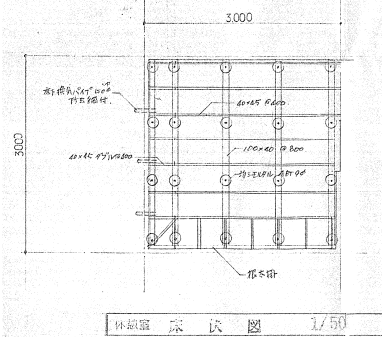


柱梁図 床 図 1/50

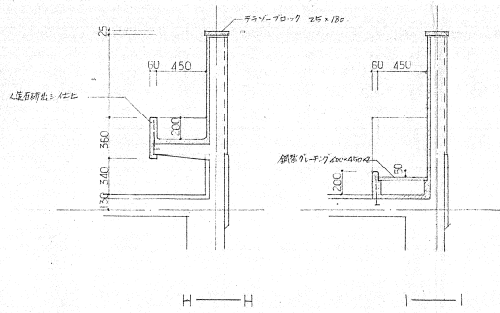


H-H I-I

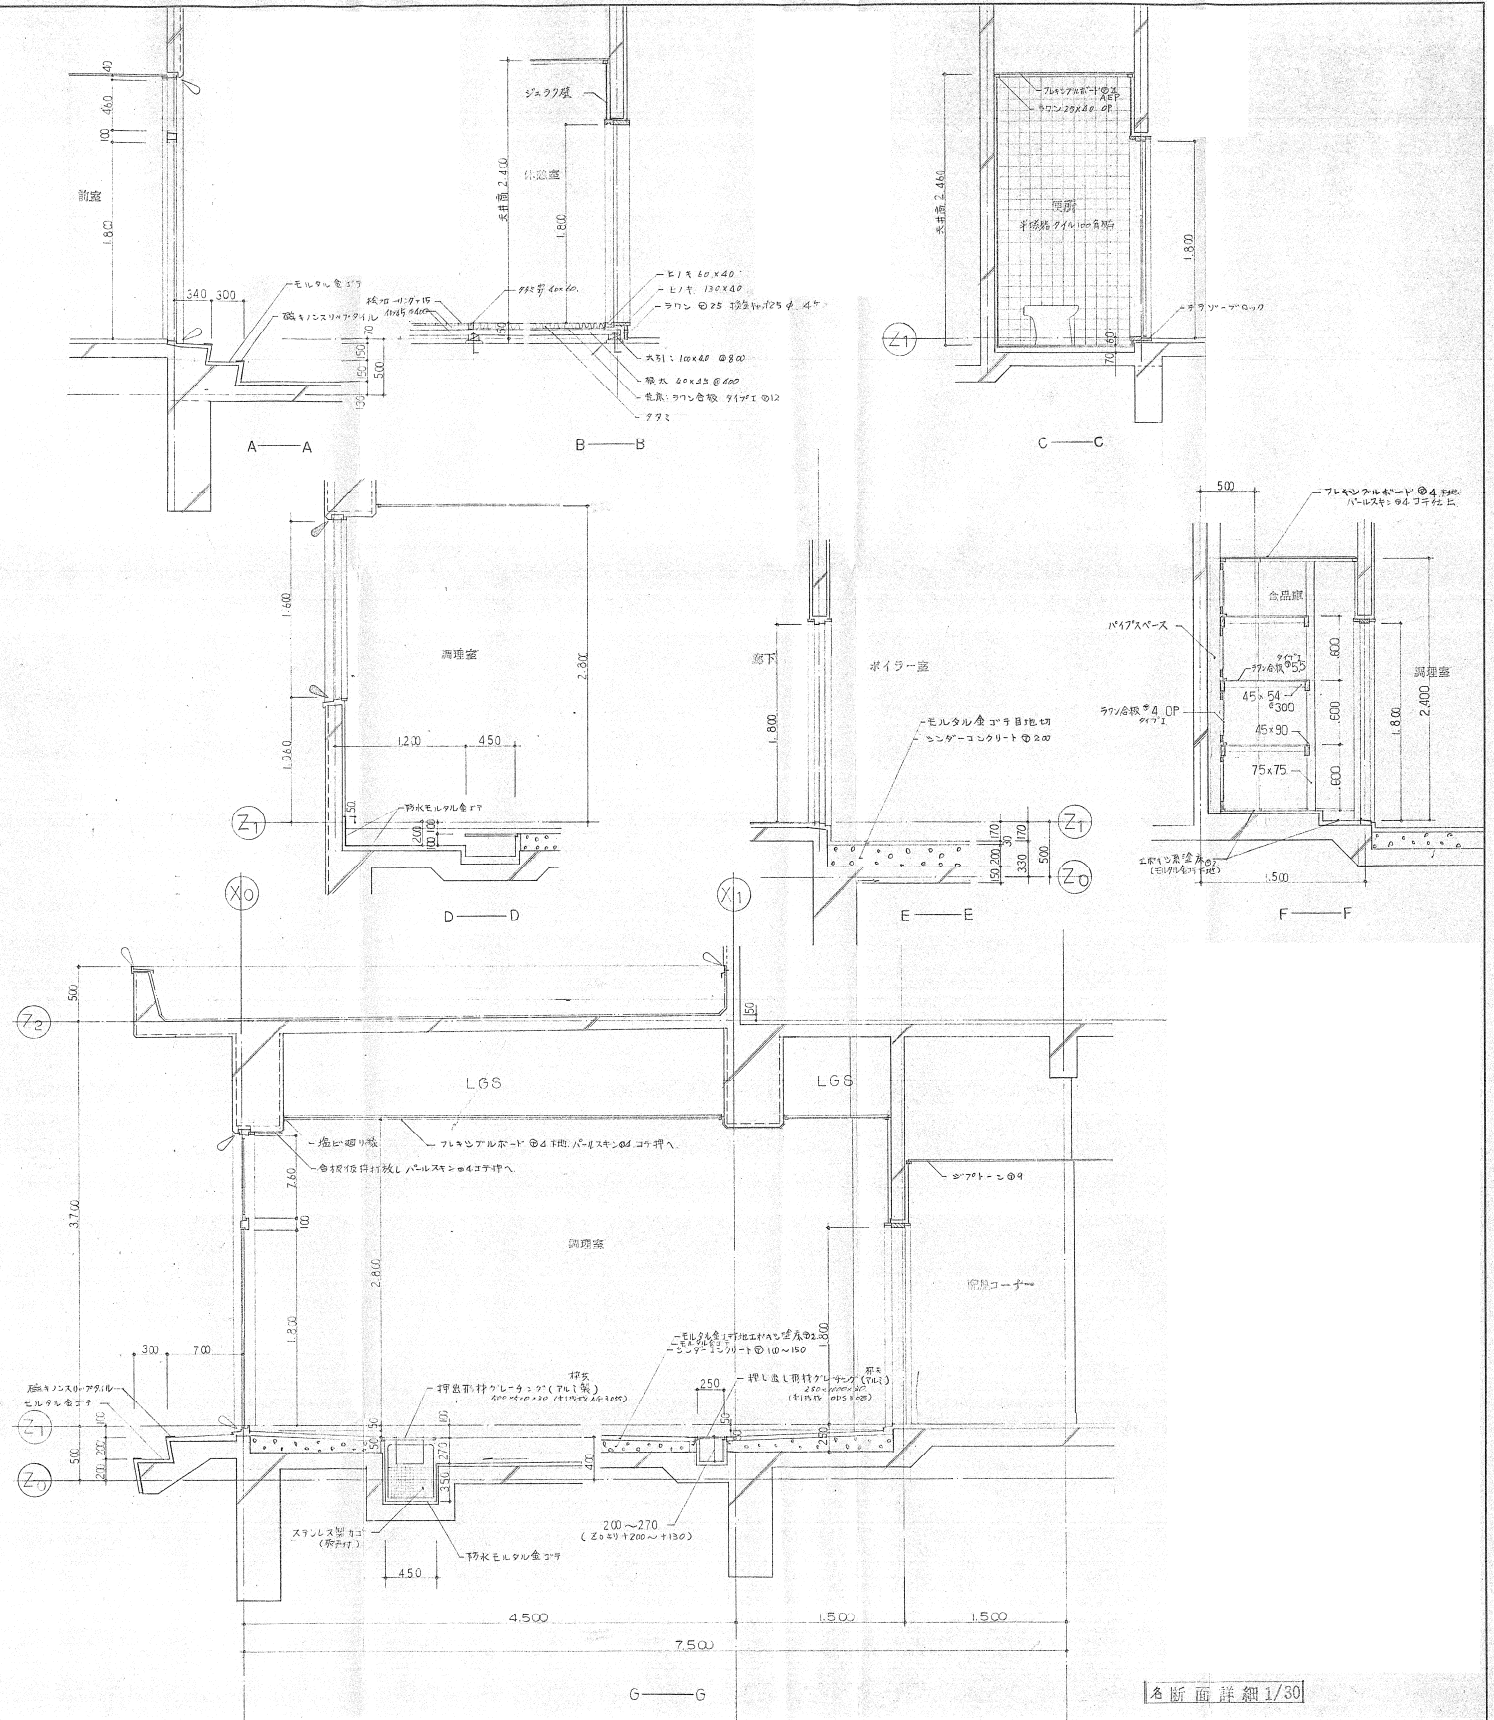


断面詳細 1/30

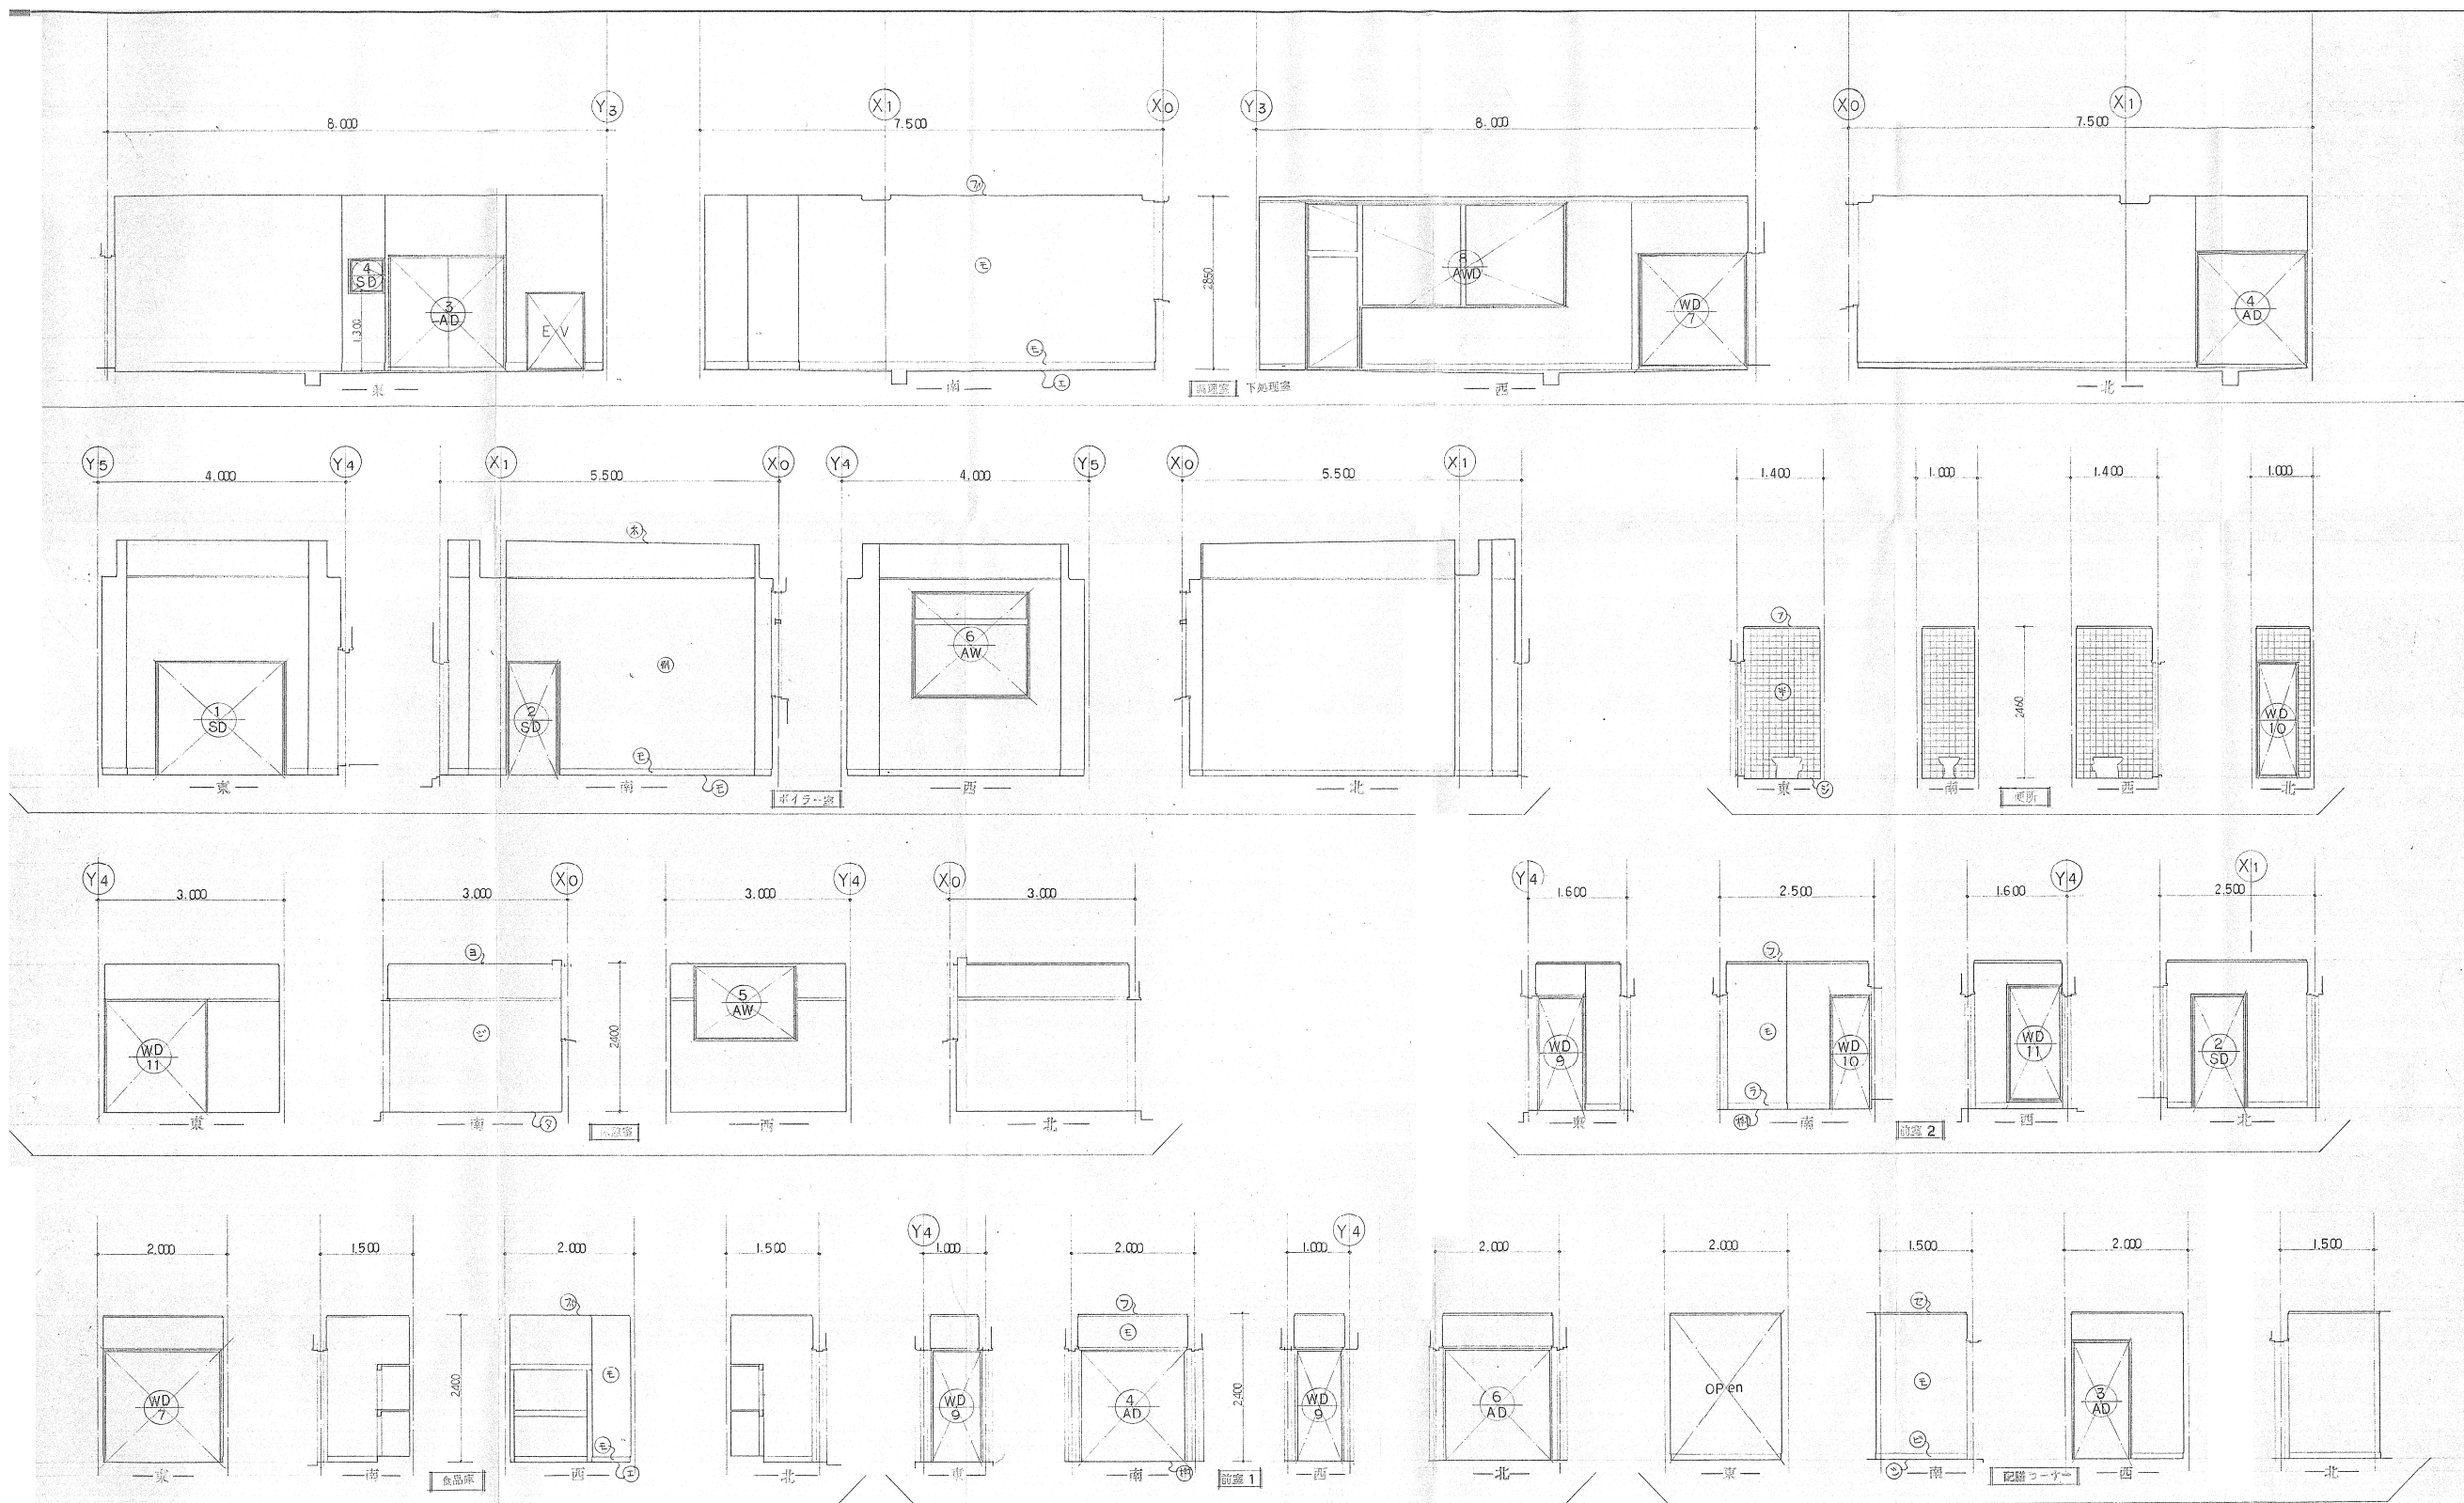


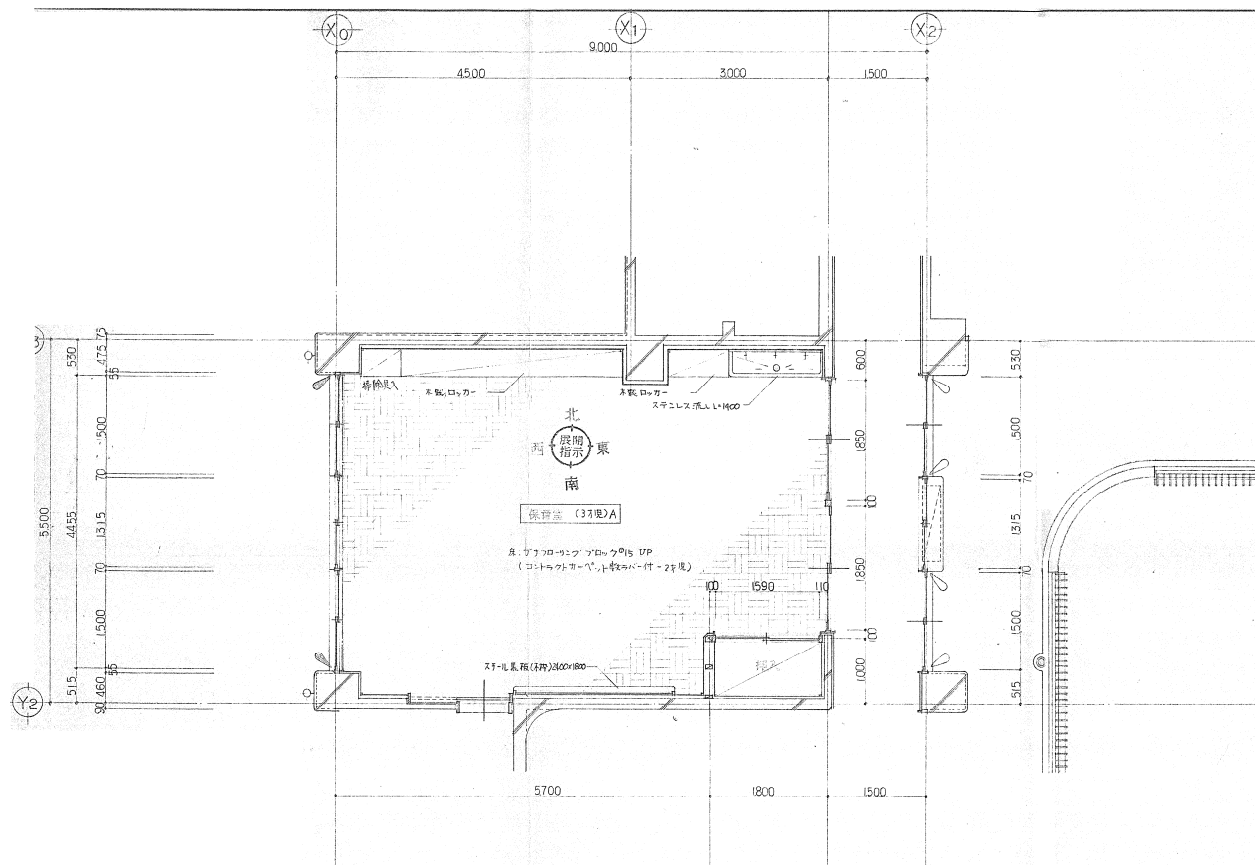



保育室 (33号)A 平面詳細 1/50  
(2号)A

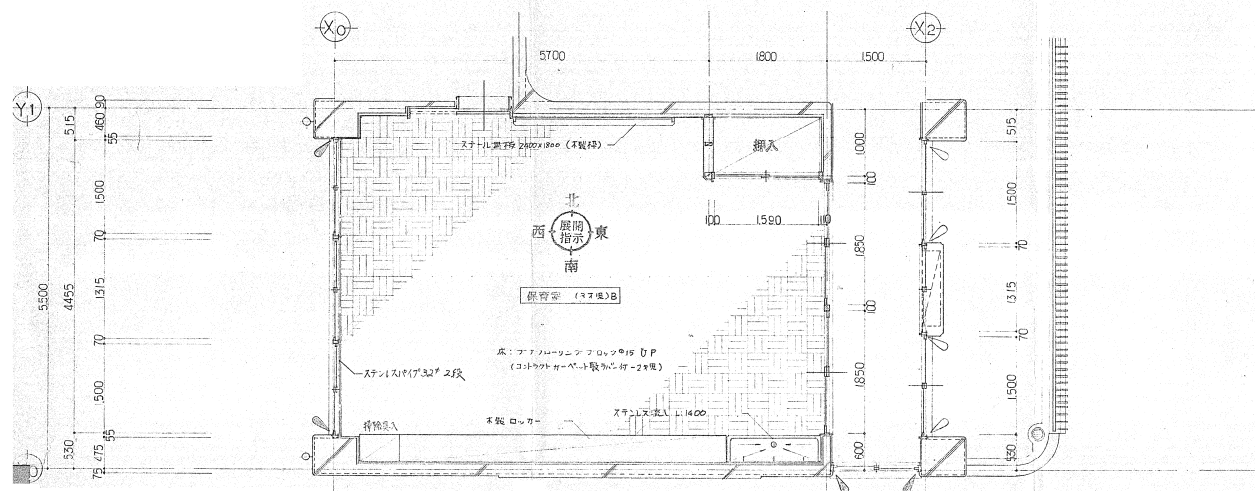


保育室 (33号)B 平面詳細 1/50  
(2号)B

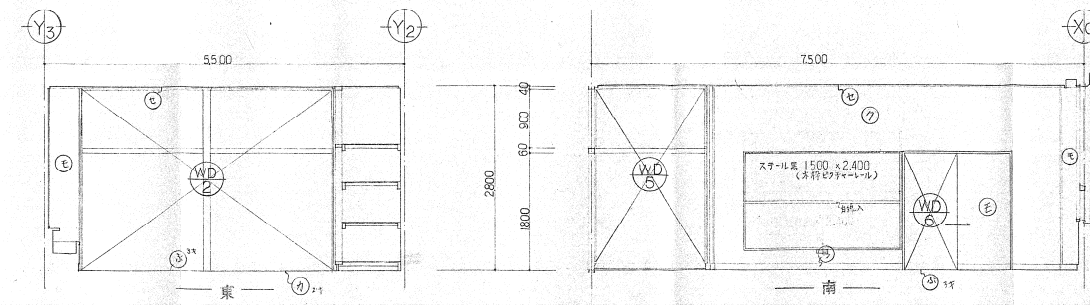


保育室 (33号)A 展開図 1/50  
(2号)A

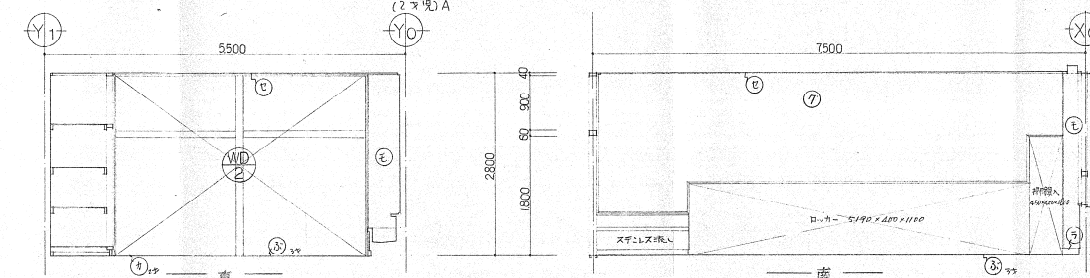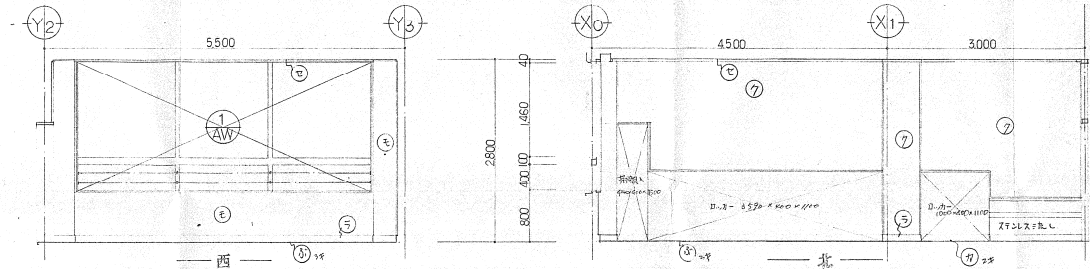


保育室 (33号)B 展開図 1/50  
(2号)B

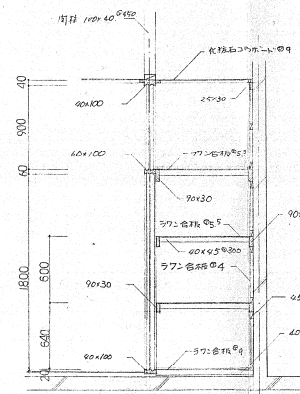


押入 扉枠入 詳細図 1/30

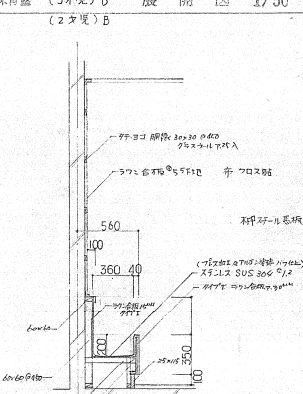

スチール流し 詳細図 1/30

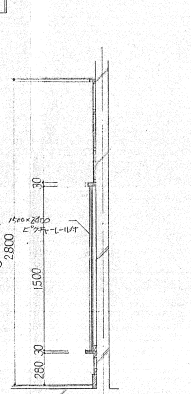


扉枠取付 詳細図 1/30

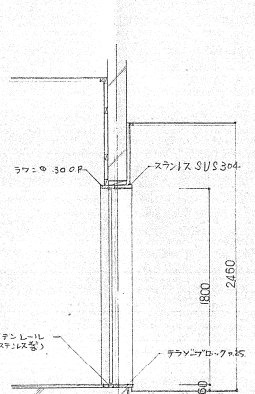


扉所出入口 詳細図 1/30



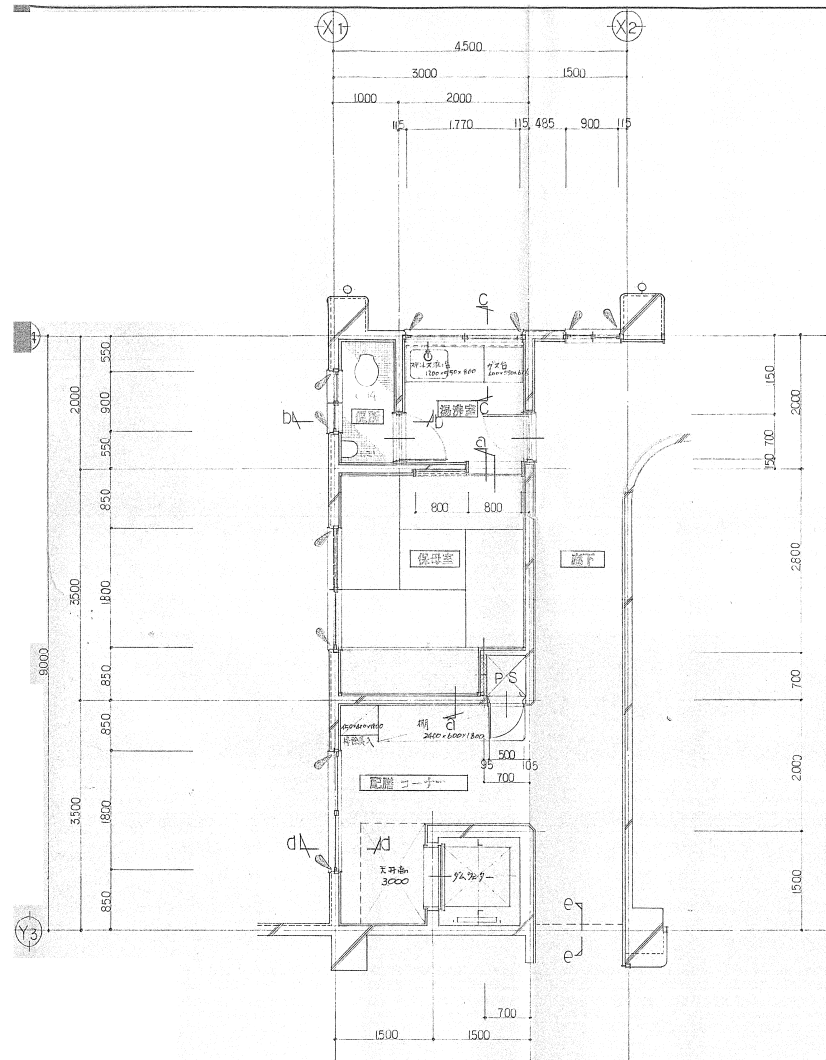


保育室・廊下・トイレ・調理室平面詳細 1/50

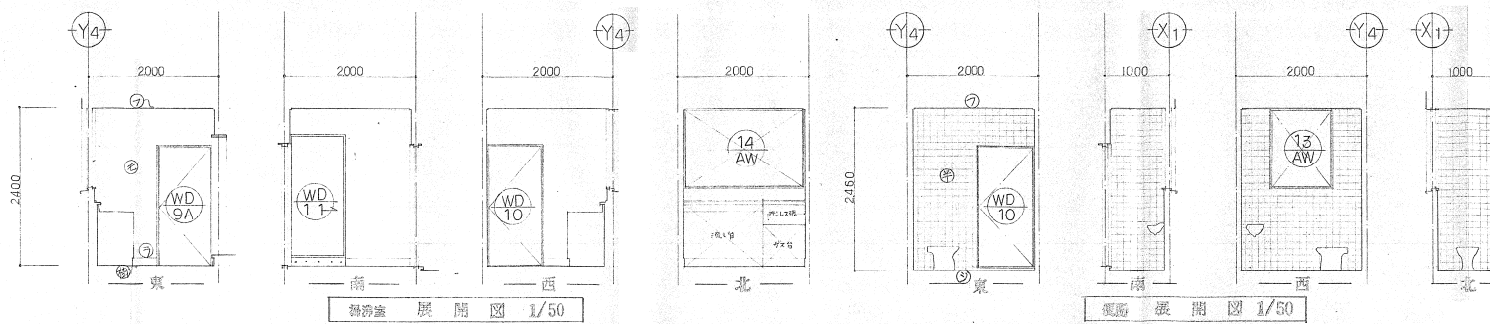


保育室 展開図 1/50

トイレ 展開図 1/50

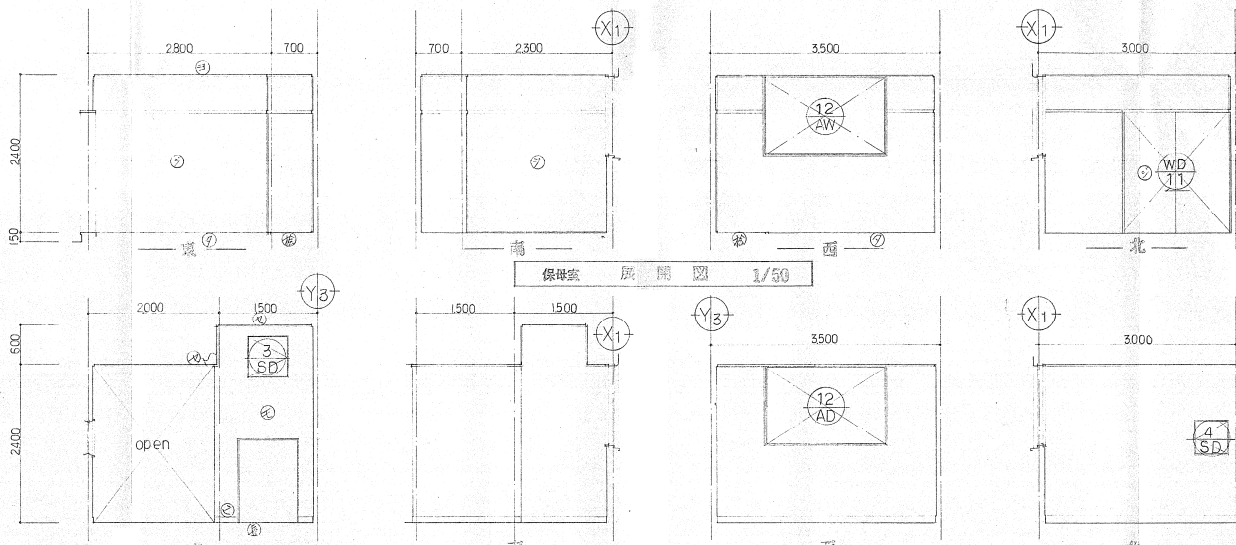


保育室 展開図 1/50


調理室 展開図 1/50

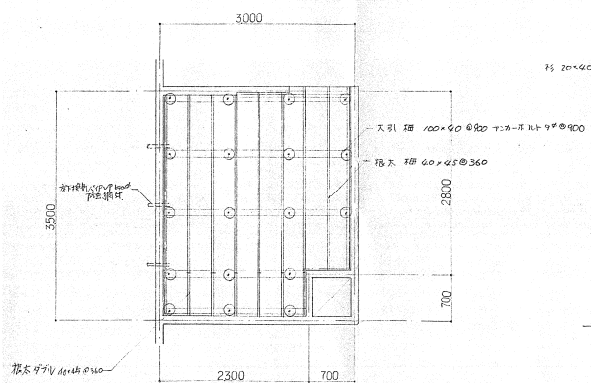


保育室床伏図 1/50

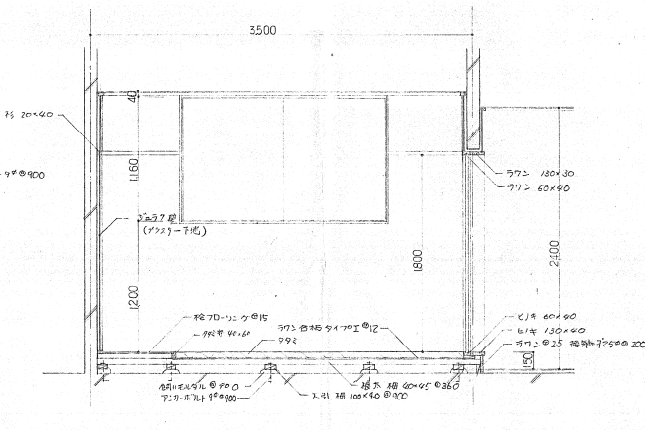


c-a 詳細図 1/30

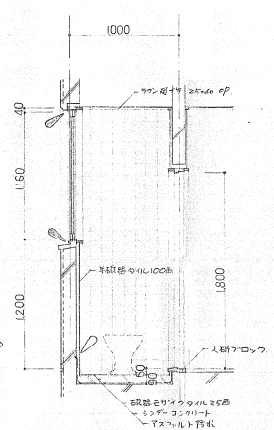


b-b 詳細図 1/30

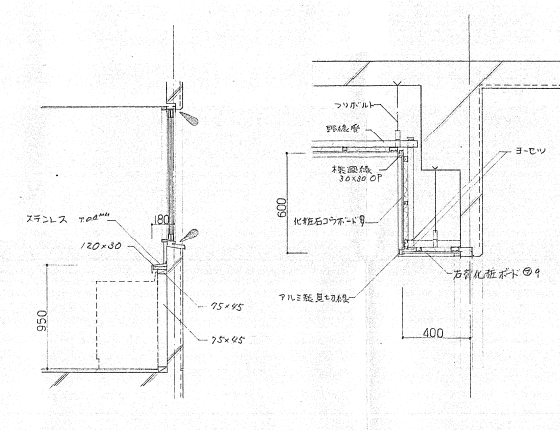

c-c 詳細図 1/30

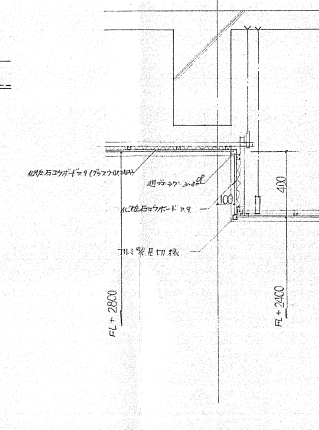

d-d 詳細図 1/20

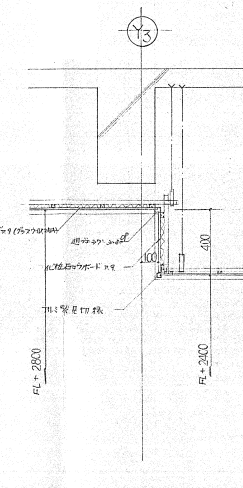

e-e 詳細図 1/20

